
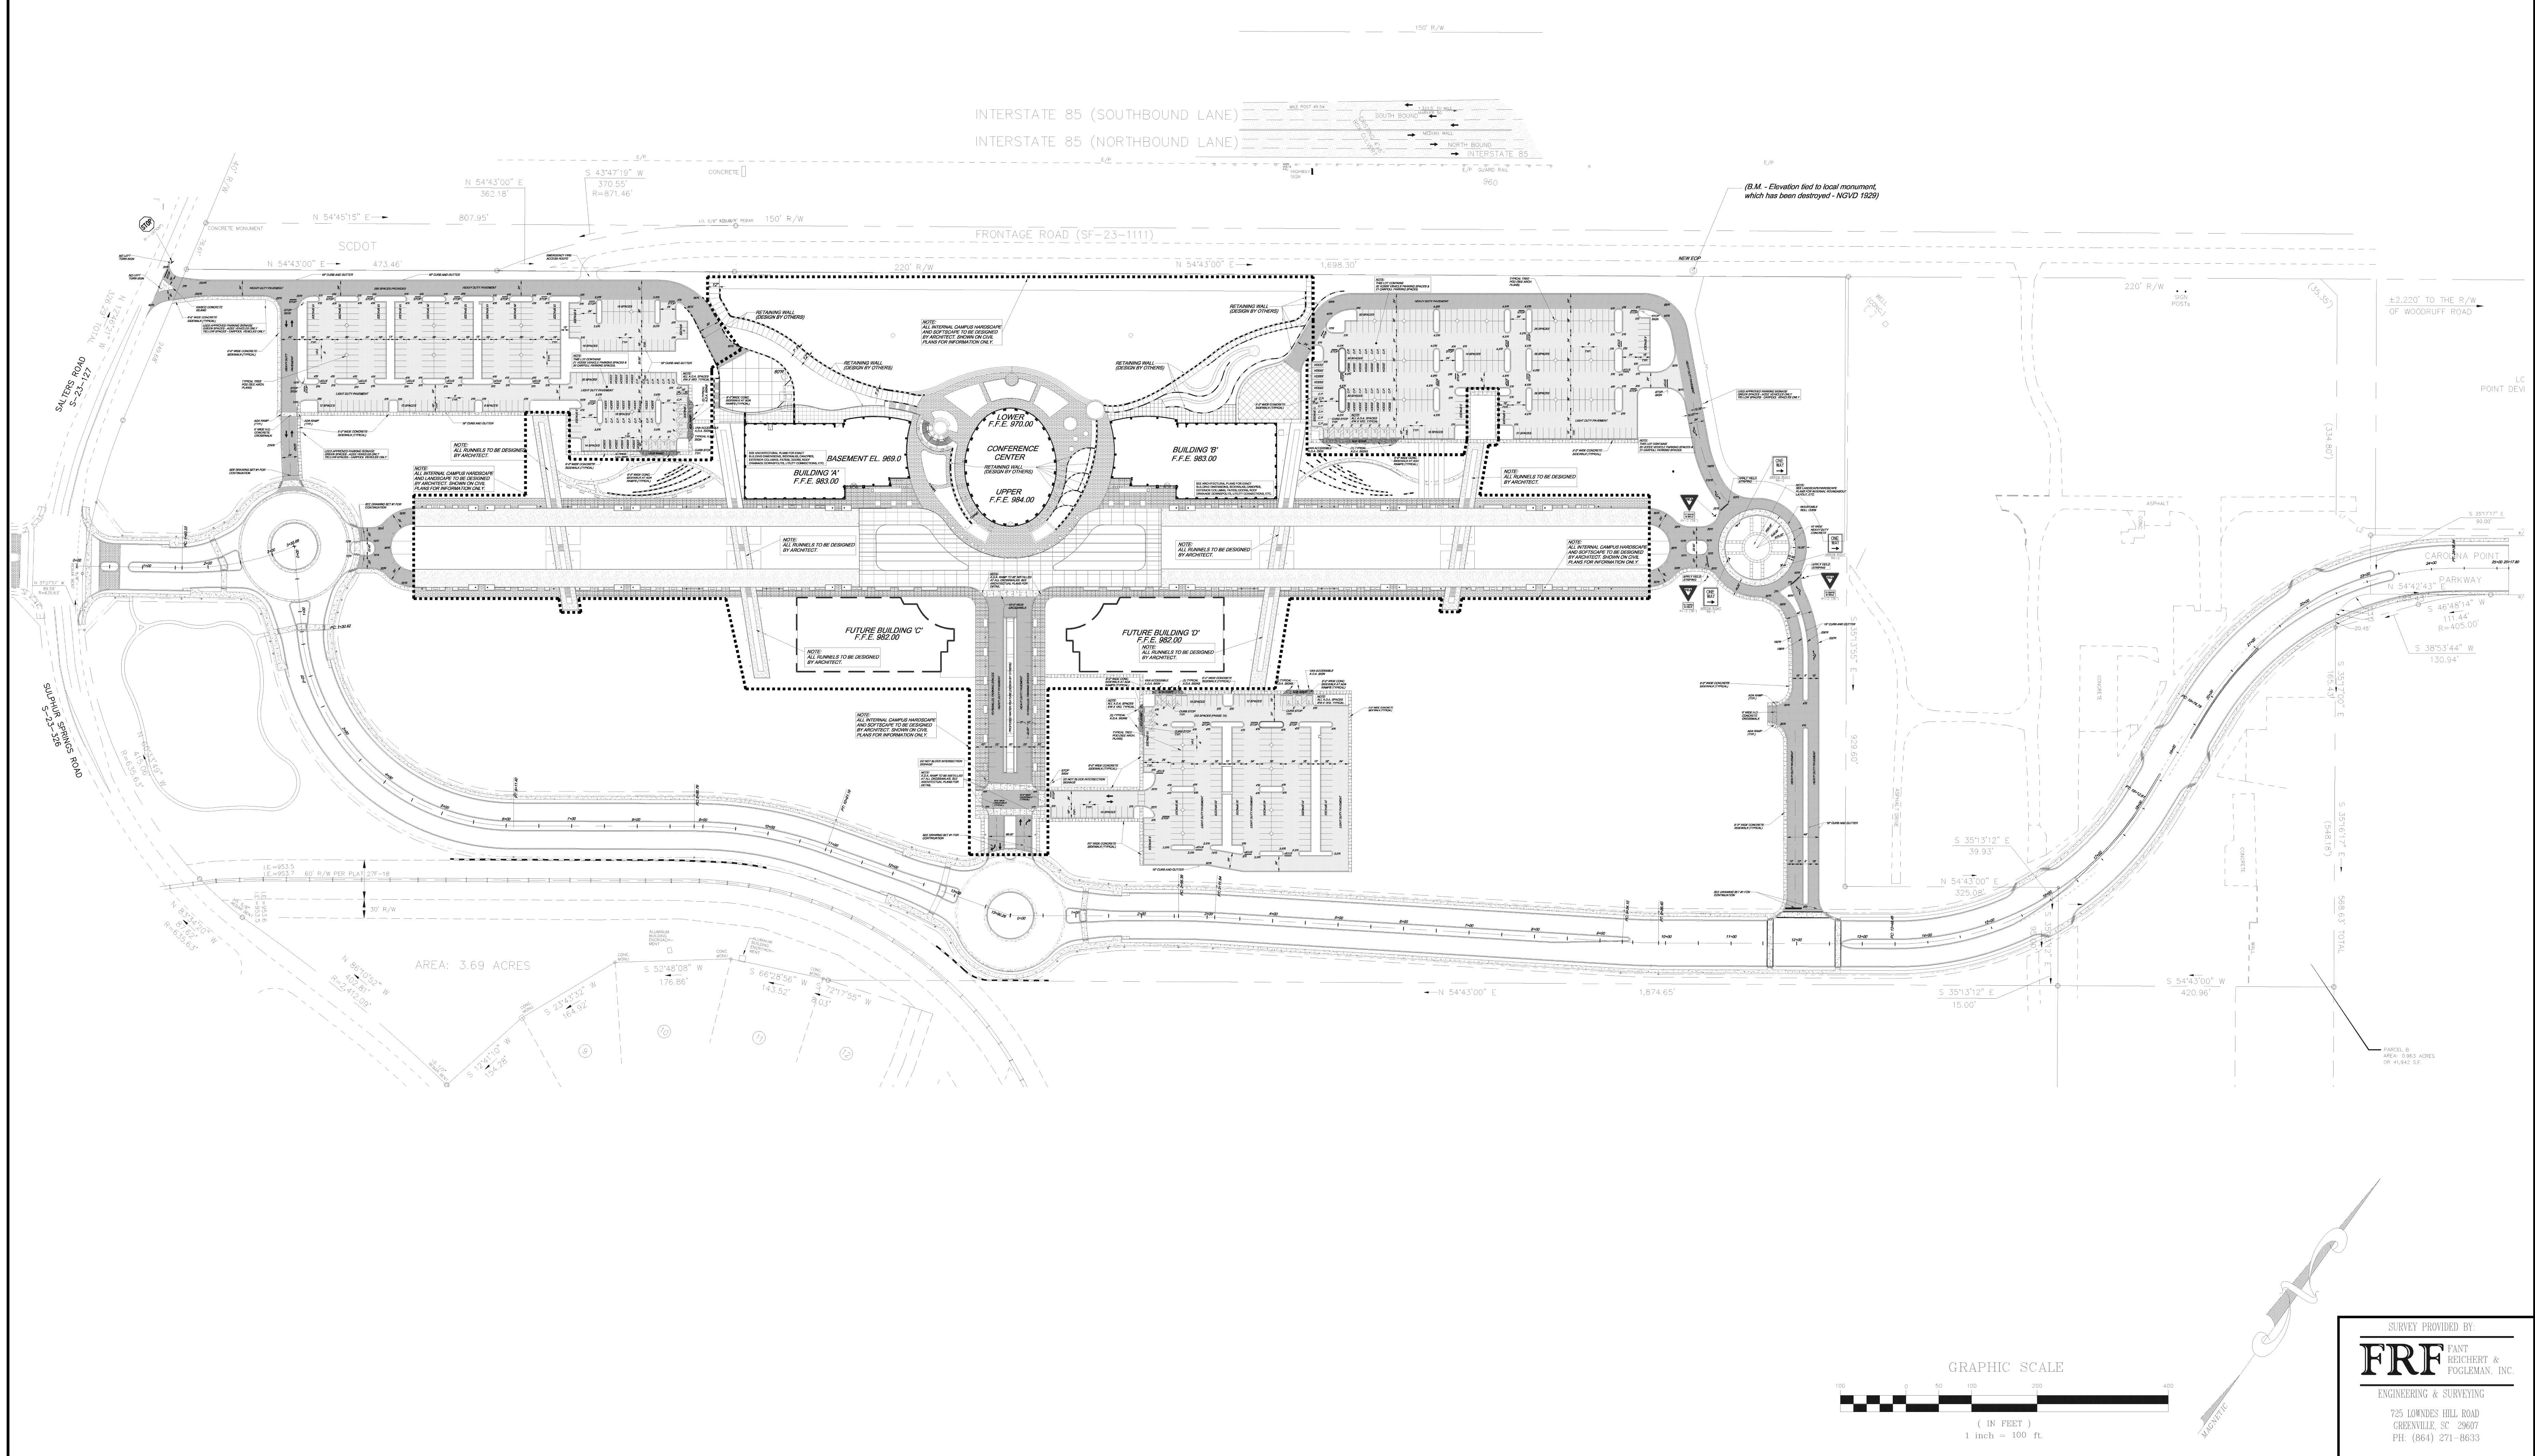


PARKING CALCULATIONS - PHASE 1A		
BUILDING 'A'	SQ. FOOTAGE	PARKING REQUIRED
1ST FLOOR	28,700	144 SPACES
2ND FLOOR	28,700	96 SPACES
3RD FLOOR	28,700	96 SPACES
4TH FLOOR	20,900	70 SPACES
TOTAL	107,000	406 SPACES
BUILDING 'B'	SQ. FOOTAGE	PARKING REQUIRED
1ST FLOOR	28,700	144 SPACES
2ND FLOOR	28,700	96 SPACES
3RD FLOOR	28,700	96 SPACES
4TH FLOOR	20,900	70 SPACES
TOTAL	107,000	406 SPACES
*CONFERENCE CENTER		*NONE REQUIRED
PHASE 1A PARKING - REQUIRED		812 SPACES
PHASE 1A PARKING - SUPPLIED		812 SPACES

PARKING CALCULATIONS - PHASE 1B		
BUILDING 'C'	SQ. FOOTAGE	PARKING REQUIRED
1ST FLOOR	25,000	125 SPACES
2ND FLOOR	25,000	83 SPACES
3RD FLOOR	25,000	83 SPACES
TOTAL	75,000	291 SPACES
BUILDING 'D'	SQ. FOOTAGE	PARKING REQUIRED
1ST FLOOR	25,000	125 SPACES
2ND FLOOR	25,000	83 SPACES
3RD FLOOR	25,000	83 SPACES
TOTAL	75,000	291 SPACES
PHASE 1B PARKING - REQUIRED		582 SPACES
PHASE 1B PARKING - SUPPLIED		639 SPACES

COMPLETED PHASE 1 PARKING CALCULATIONS		
BUILDING	SQ. FOOTAGE	PARKING REQUIRED
BUILDING 'A'	107,000	406 SPACES
BUILDING 'B'	107,000	406 SPACES
BUILDING 'C'	75,000	291 SPACES
BUILDING 'D'	75,000	291 SPACES
TOTAL	364,000	1,394 SPACES
PHASE 1 PARKING - REQUIRED		1,394 SPACES
PHASE 1 PARKING - SUPPLIED		1,455 SPACES

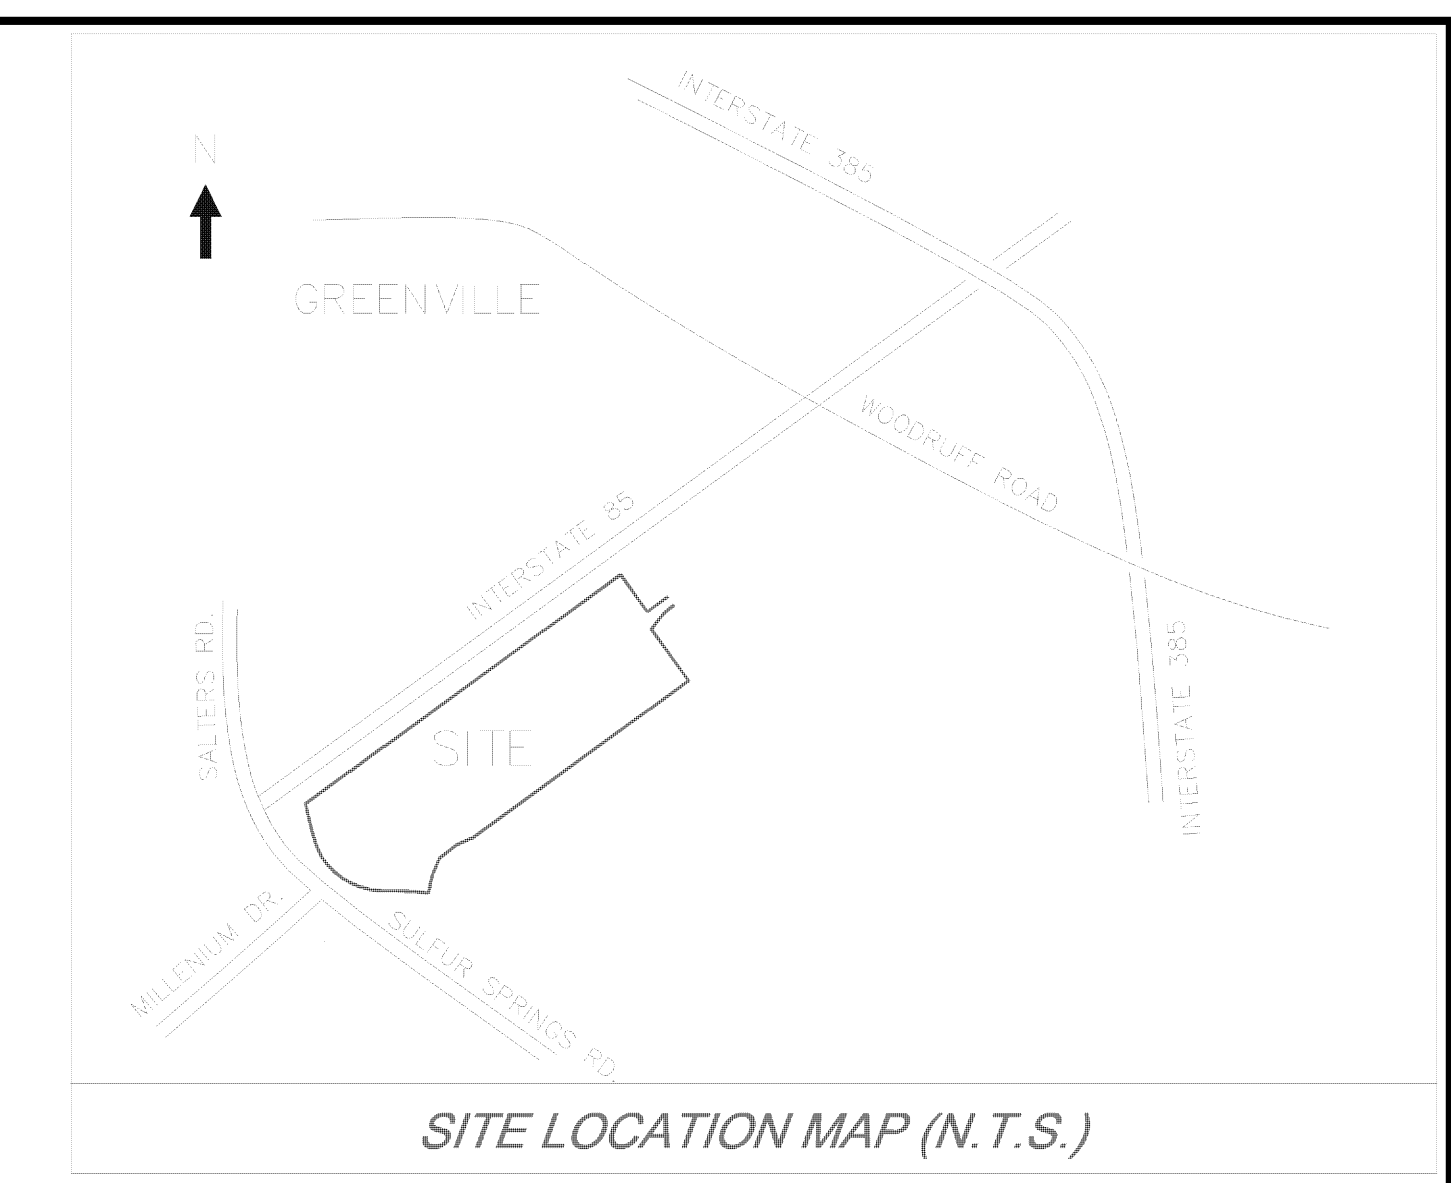

NO.	DATE	BY	REVISION
1	7/29/06	J.S.H.	REVISED SOUTH BOUND LANE
2	8/06	J.S.H.	MISC. GRADING PLAN
3	8/06	J.S.H.	REVISED ON-SITE WATER & SEWER LINES
4	8/06	J.S.H.	REVISED TREE & GRATER LOCATIONS
5	8/06	J.S.H.	REVISED TREE & BURNING PIT
6	8/06	J.S.H.	LOCATIONS OF U.S. E.C.
7	8/06	J.S.H.	REVISED INTERNAL WAREHOUSE PLAN
8	8/06	J.S.H.	JUSTIFIED PARKING REQUIREMENTS

GRAY ENGINEERING CONSULTANTS, INC.
engineering sitework - land planning


182 RICHMOND ROAD - GREENVILLE, SC 29602
 PH (864) 297-3827 - FAX (864) 297-2887
 WWW.GRAYENGINEERING.COM

THE DRAWING AND ASSOCIATED DATA ARE THE PROPERTY OF GRAY ENGINEERING CONSULTANTS, INC. AND ARE NOT TO BE REPRODUCED OR TRANSMITTED IN ANY FORM OR BY ANY MEANS, ELECTRONIC OR MECHANICAL, INCLUDING PHOTOCOPYING, RECORDING, OR BY ANY INFORMATION STORAGE AND RETRIEVAL SYSTEM.

CAROLINA FIRST CORPORATE CAMPUS
 CAROLINA POINT PARKWAY
 GREENVILLE COUNTY, SC

SP-0

260122-D35.dwg

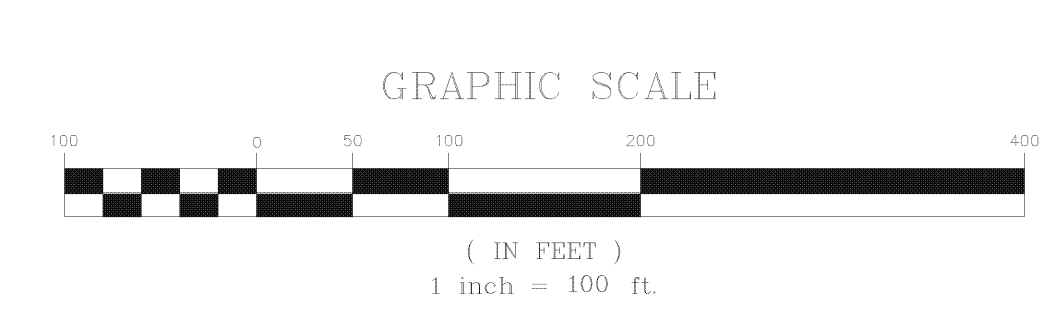

SURVEY PROVIDED BY
FRF FAY, RICHBERT & POGGEMAN, INC.
 ENGINEERING & SURVEYING
 725 LOWMEDES HILL ROAD
 GREENVILLE, SC 29607
 PH (864) 271-8633

DRAWN BY: MSJ
 CHECKED BY: JH
 PROJECT DATE: 01/01/06
 SCALE: 1"=100'
 JOB No.: 260122
 PLOT DATE: 07/17/09
 SHEET